


ARCHITECTURE
INTERIOR DESIGN
CUSTOM FURNITURE
WATER GARDENS

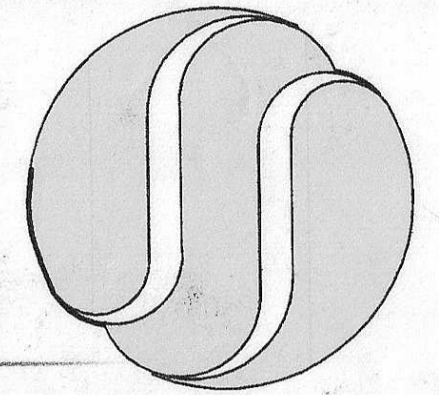

GARY I. SEGAL, R.A.
ARCHITECT & PLANNER

N.Y. LIC. # 019725-1
N.J. LIC. # 21A101099000
CT. LIC. # 9809
N.C. LIC. # 15157
N.J. PLANNER # 33LI00443900

272 CLOSTER DOCK RD.
CLOSTER, NJ, 07624
TEL: (201) 768-9500
FAX: (201) 768-4141

THE DESIGNS, PLANS AND CONCEPTS SHOWN OR INDICATED ON THIS DRAWING ARE OWNED BY AND REMAIN THE PROPERTY OF GARY I. SEGAL, R.A. ARCHITECT & PLANNER. NEITHER THIS DRAWING OR ANY OF THE DESIGNS, IDEAS, PLANS AND CONCEPTS SHALL BE REPRODUCED OR DISCLOSED TO ANY FIRM, PERSON OR CORPORATION FOR ANY USE OR PURPOSE WITHOUT THE SPECIFIC AND WRITTEN PERMISSION OF GARY I. SEGAL, R.A.

PROJECT:

IEN
PROPERTY

CLIENT:

LINDSAY
IEN

ADDRESS 615-617
STUYVESANT AVE
LYNDHURST, N.J.

REVISIONS:

NO.	REVISION

SUBMISSIONS

DRAWING TITLE:

ELEVATIONS

PROJECT MANAGER:

DA 2037

REV. BY:

GS 1/21/10

DRAWN BY:

A.I. 1/21/10

AD4

DES. DEV.




PROPOSED FRONT ELEVATION

SCALE: 1/4" = 1'-0"



REAR ELEVATION

SCALE: 1/4" = 1'-0"

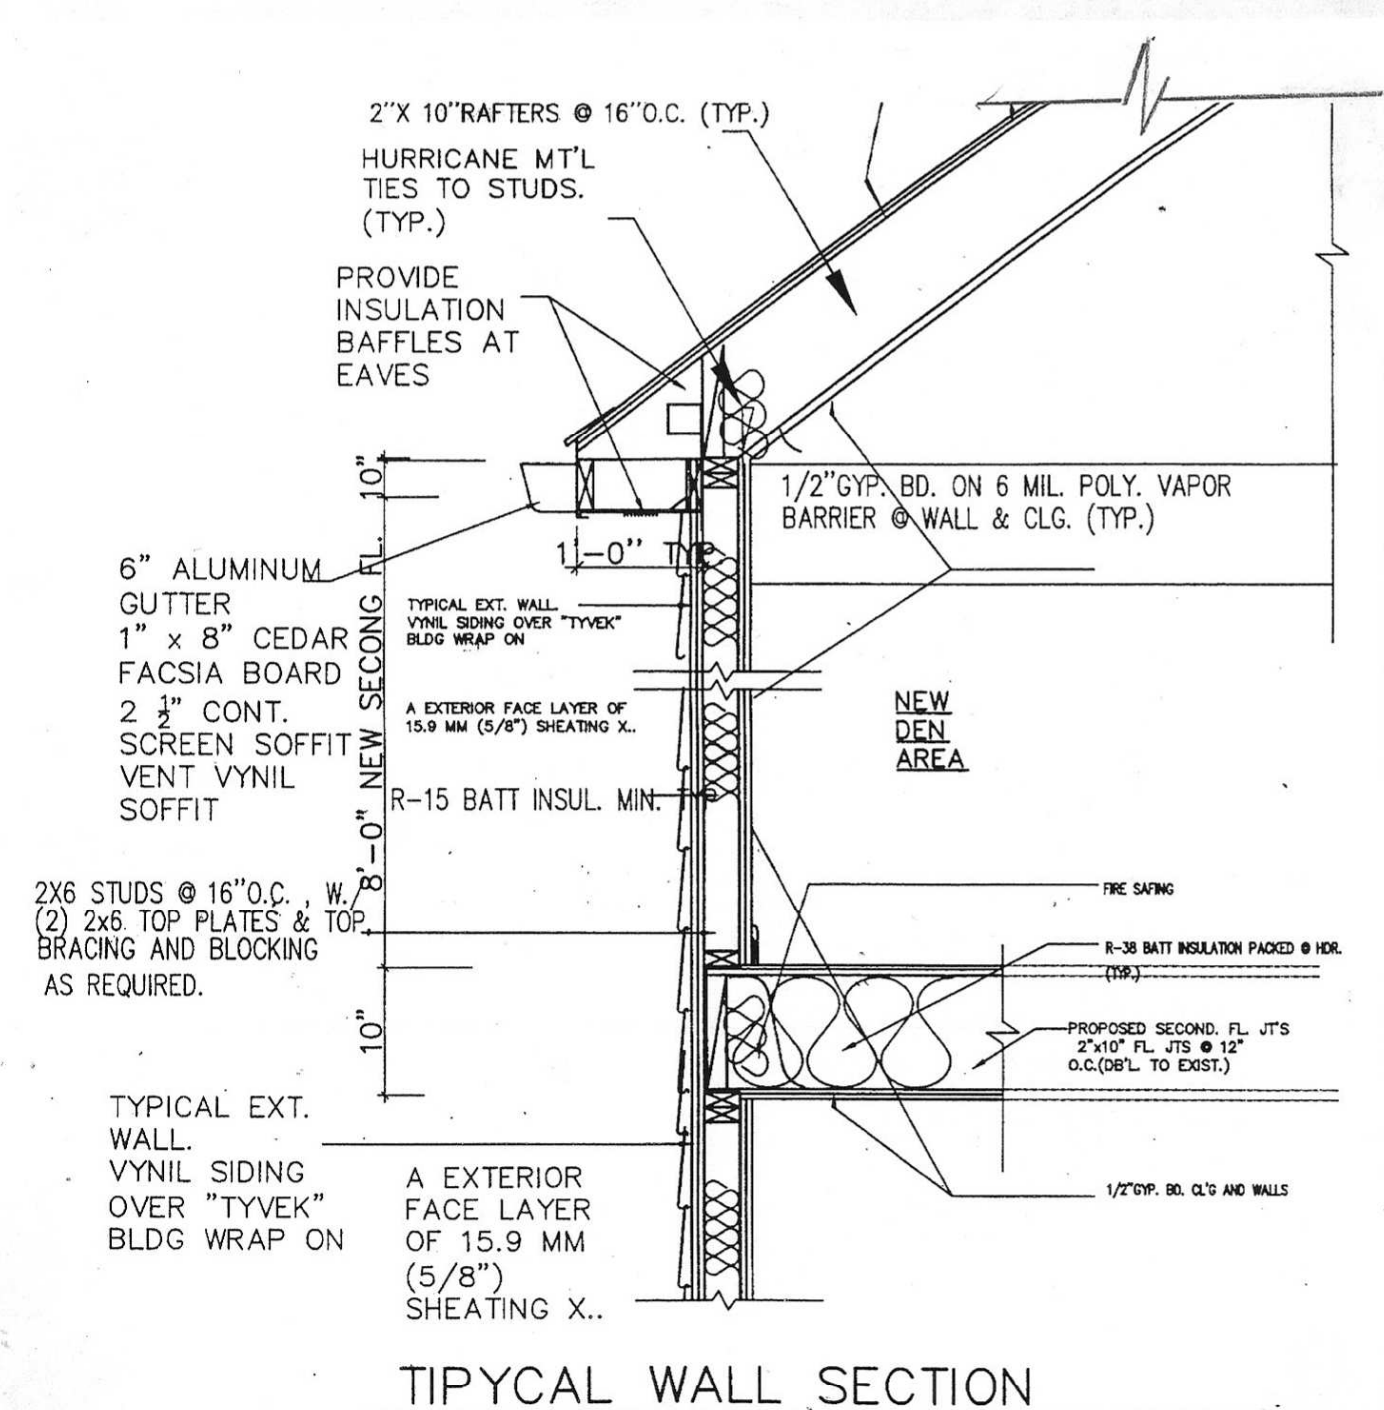

TYPICAL WALL SECTION