



NO  
PARKING



COPYRIGHT: ALL RIGHTS RESERVED. NO PART OF THIS DRAWING MAY BE REPRODUCED WITHOUT THE EXPRESSED CONSENT OF ARCHETYPE ARCHITECTURE | ALAN BERMAN ARCHITECT PLLC. INFRINGEMENTS OF THE CONCEPTS AND DESIGN IDEAS PRESENTED ON THESE DRAWINGS ARE FORBIDDEN AND VIOLATORS WILL BE PROSECUTED TO THE FULLEST EXTENT PERMITTED BY LAW.

1. DRAWING NOT TO BE USED FOR CONSTRUCTION PURPOSES UNLESS AUTHORIZED BY ARCHITECT.
2. DRAWING NOT TO BE SCALED.
3. CONTRACTOR TO VERIFY ALL DIMENSIONS AND CONDITIONS BEFORE CONSTRUCTION AND IMMEDIATELY NOTIFY ARCHITECT OF DISCREPANCIES.

Revised		
Date	No.	Description
02.08.21		

**286 KINGSLAND AVE, BASEMENT  
Lyndhurst, NJ 07071**

PHONE: XXX-XXX-XXXX


Drawing Title

**LOT PLAN & PARKING SPOTS**

<b>Seal &amp; Signature</b>	DATE: 02.08.2021
	DRAWINGS BY: ZA
	SCALE: AS NOTED
	DRAWING No.
	A-200.00
	2 OF 3

KINGSLAND AVENUE

STUYVESANT AVENUE

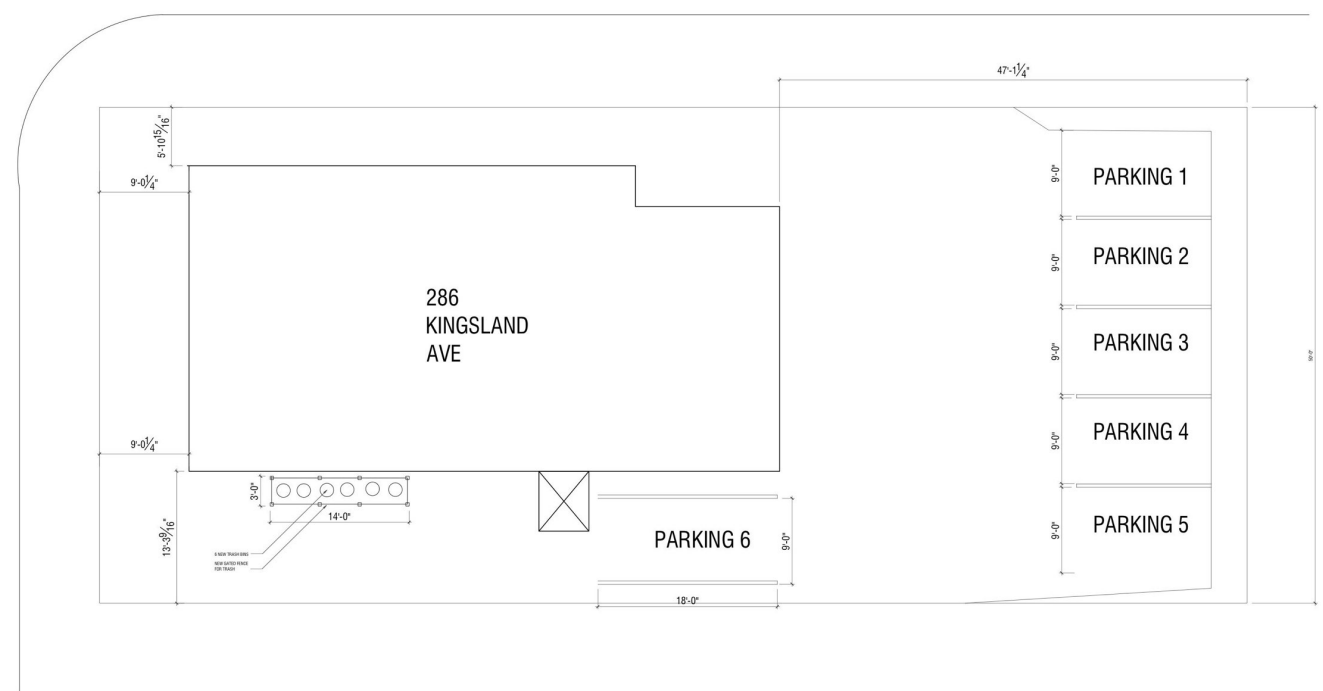

# ARCHETYPE ARCHITECTURE

ALAN BERMAN ARCHITECT PLLC

224 WEST 79TH STREET  
NEW YORK, NY 10024  
PHONE: 212.580.6087  
FAX: 212.580.5842  
ABERMAN@ARCHETYPE-NY.COM

ARCHITECT  
ALAN BERMAN RA AIA  
NJS LIC. 21A101993800

COPYRIGHT: ALL RIGHTS RESERVED. NO PART OF THIS DRAWING MAY BE REPRODUCED WITHOUT THE EXPRESSED CONSENT OF ARCHETYPE ARCHITECTURE | ALAN BERMAN ARCHITECT PLLC. INFRINGEMENTS OF THE CONCEPTS AND DESIGN IDEAS PRESENTED ON THESE DRAWINGS ARE FORBIDDEN AND VIOLATORS WILL BE PROSECUTED TO THE FULLEST EXTENT PERMITTED BY LAW.

1. DRAWING NOT TO BE USED FOR CONSTRUCTION PURPOSES UNLESS AUTHORIZED BY ARCHITECT.
2. DRAWING NOT TO BE SCALED.
3. CONTRACTOR TO VERIFY ALL DIMENSIONS AND CONDITIONS BEFORE CONSTRUCTION AND IMMEDIATELY NOTIFY ARCHITECT OF DISCREPANCIES.

Revised		
Date	No.	Description
02.08.21		


286 KINGSLAND AVE, BASEMENT  
Lyndhurst, NJ 07071

PHONE: XXX-XXX-XXXX

Drawing Title

EXISTING AND PROPOSED PLANS


Seal & Signature	DATE: 02.08.2021
	DRAWINGS BY: ZA
	SCALE: AS NOTED
	DRAWING No:  A-100.00
	1 OF 3

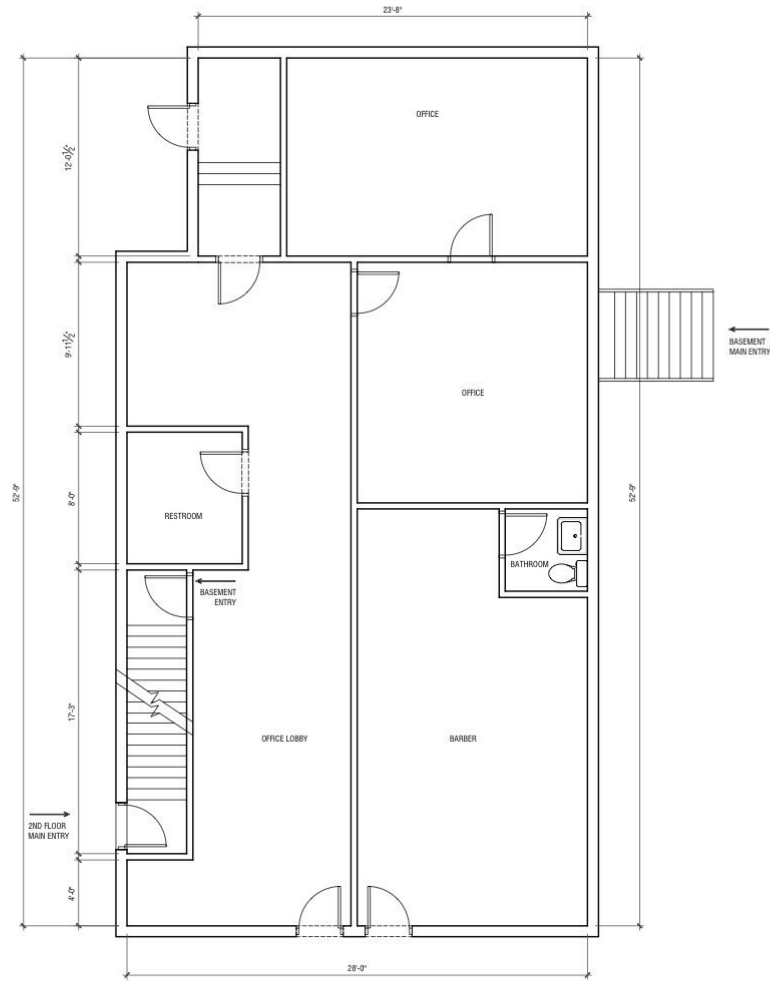

EXISTING PLAN  
FIRST LEVEL

SCALE  
1/4"=1'-0"

2

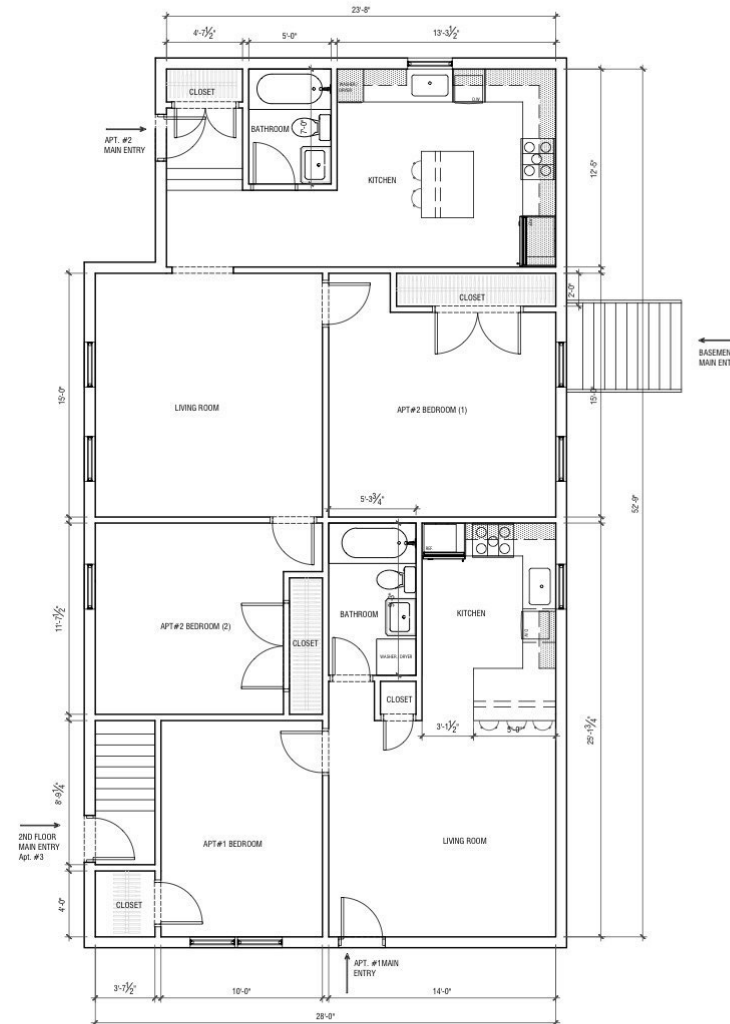


CONSTRUCTION PLAN  
FIRST LEVEL

SCALE  
1/4"=1'-0"

1

4x4

3"

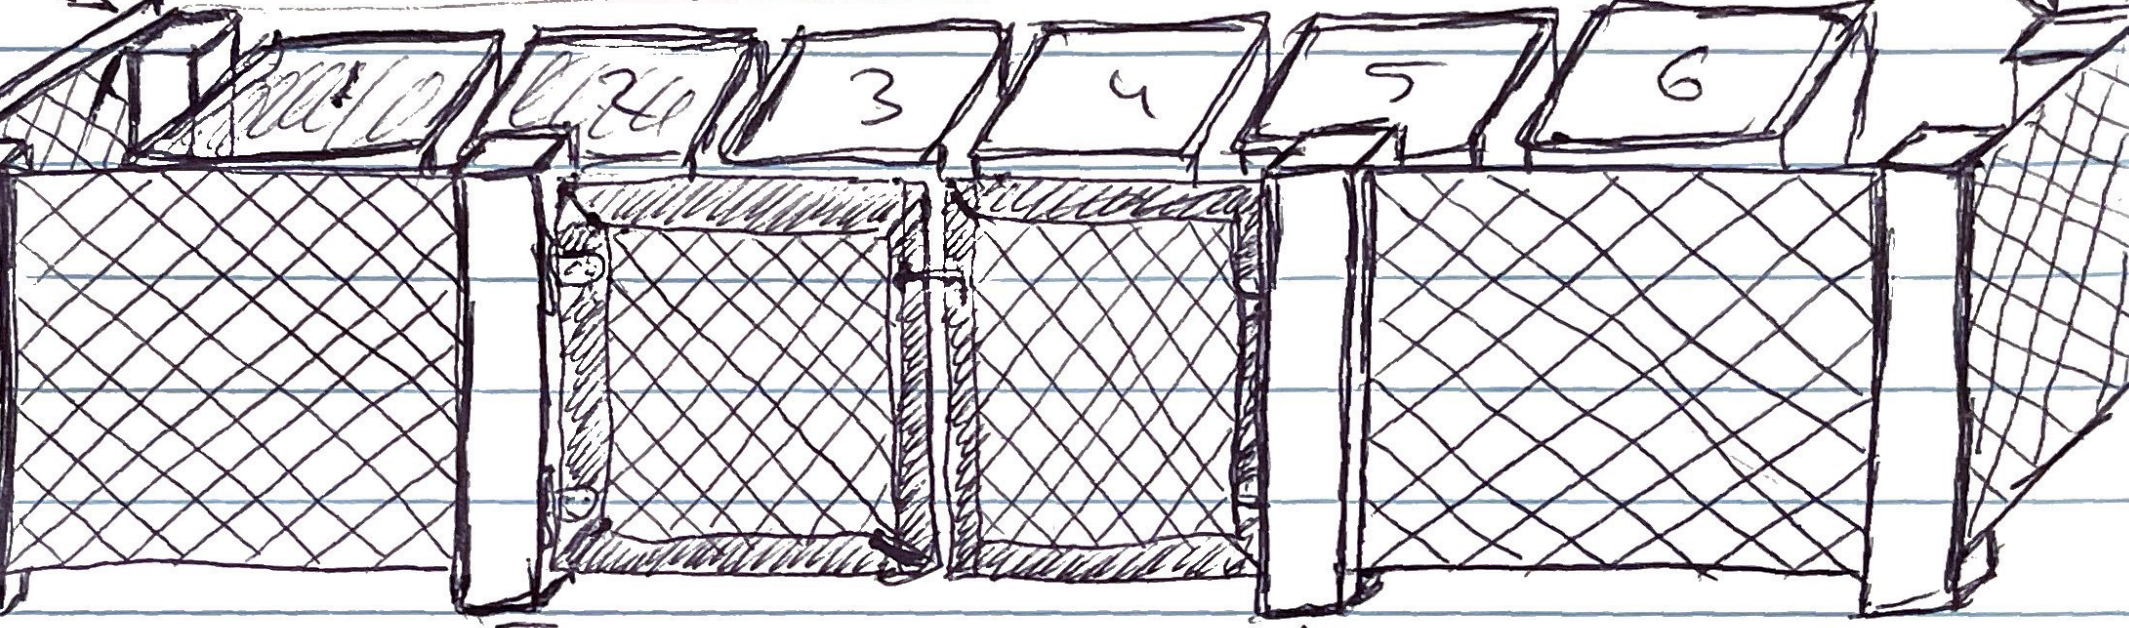

4x4



14'